


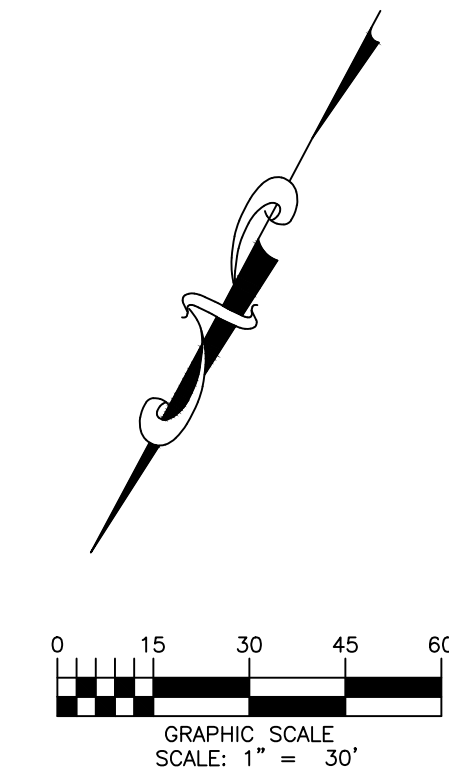


PLAN WATER MAIN 1 STA 0+00 TO 5+57  
SCALE: 1"=30'



LEGEND	
EXISTING	PROPOSED
8"W	8"W
8"SS	8"SS
WATER MAIN	WATER MAIN
SEWER MAIN	SEWER MAIN TO ABANDON
UNDERGROUND TELEPHONE	UNDERGROUND TELEPHONE
OVERHEAD ELECTRIC	OVERHEAD ELECTRIC
GAS MAIN	GAS MAIN
WIRE FENCE	CHAIN LINK FENCE
WOOD FENCE	WOOD FENCE
GAS METER	WATER METER
WATER METER	FIRE HYDRANT
FIRE HYDRANT	WATER VALVE
WATER VALVE	MANHOLE
MANHOLE	POWER POLE W/ GUY
POWER POLE W/ GUY	ROW MONUMENT
ROW MONUMENT	FOUND IRON PIV/PIPE
FOUND IRON PIV/PIPE	SIGN
SIGN	PAVING REPAIR

- NOTES:
1. THIS PLAN DOES NOT PROPOR TO SHOW THE LOCATIONS OF ALL UNDERGROUND UTILITIES AS PRECISE OR COMPLETE. THE CONTRACTOR SHALL VERIFY DEPTHS & LOCATIONS OF UNDERGROUND UTILITIES PRIOR TO CONSTRUCTION.
  2. LOCATIONS OF SERVICE CROSSINGS ARE SUBJECT TO FIELD CHANGES BY ROGERS WATER UTILITIES
  3. THE CONTRACTOR SHALL ADHERE TO ALL RWU STANDARD DETAILS AND SPECIFICATIONS (LATEST EDITION) FOR WORK PERFORMED ON WATER & SEWER UTILITIES.
  4. COORDINATE WITH THE ROGERS STREET DEPT. FOR STREET REPAIR AND STORM SEWER IMPROVEMENTS.

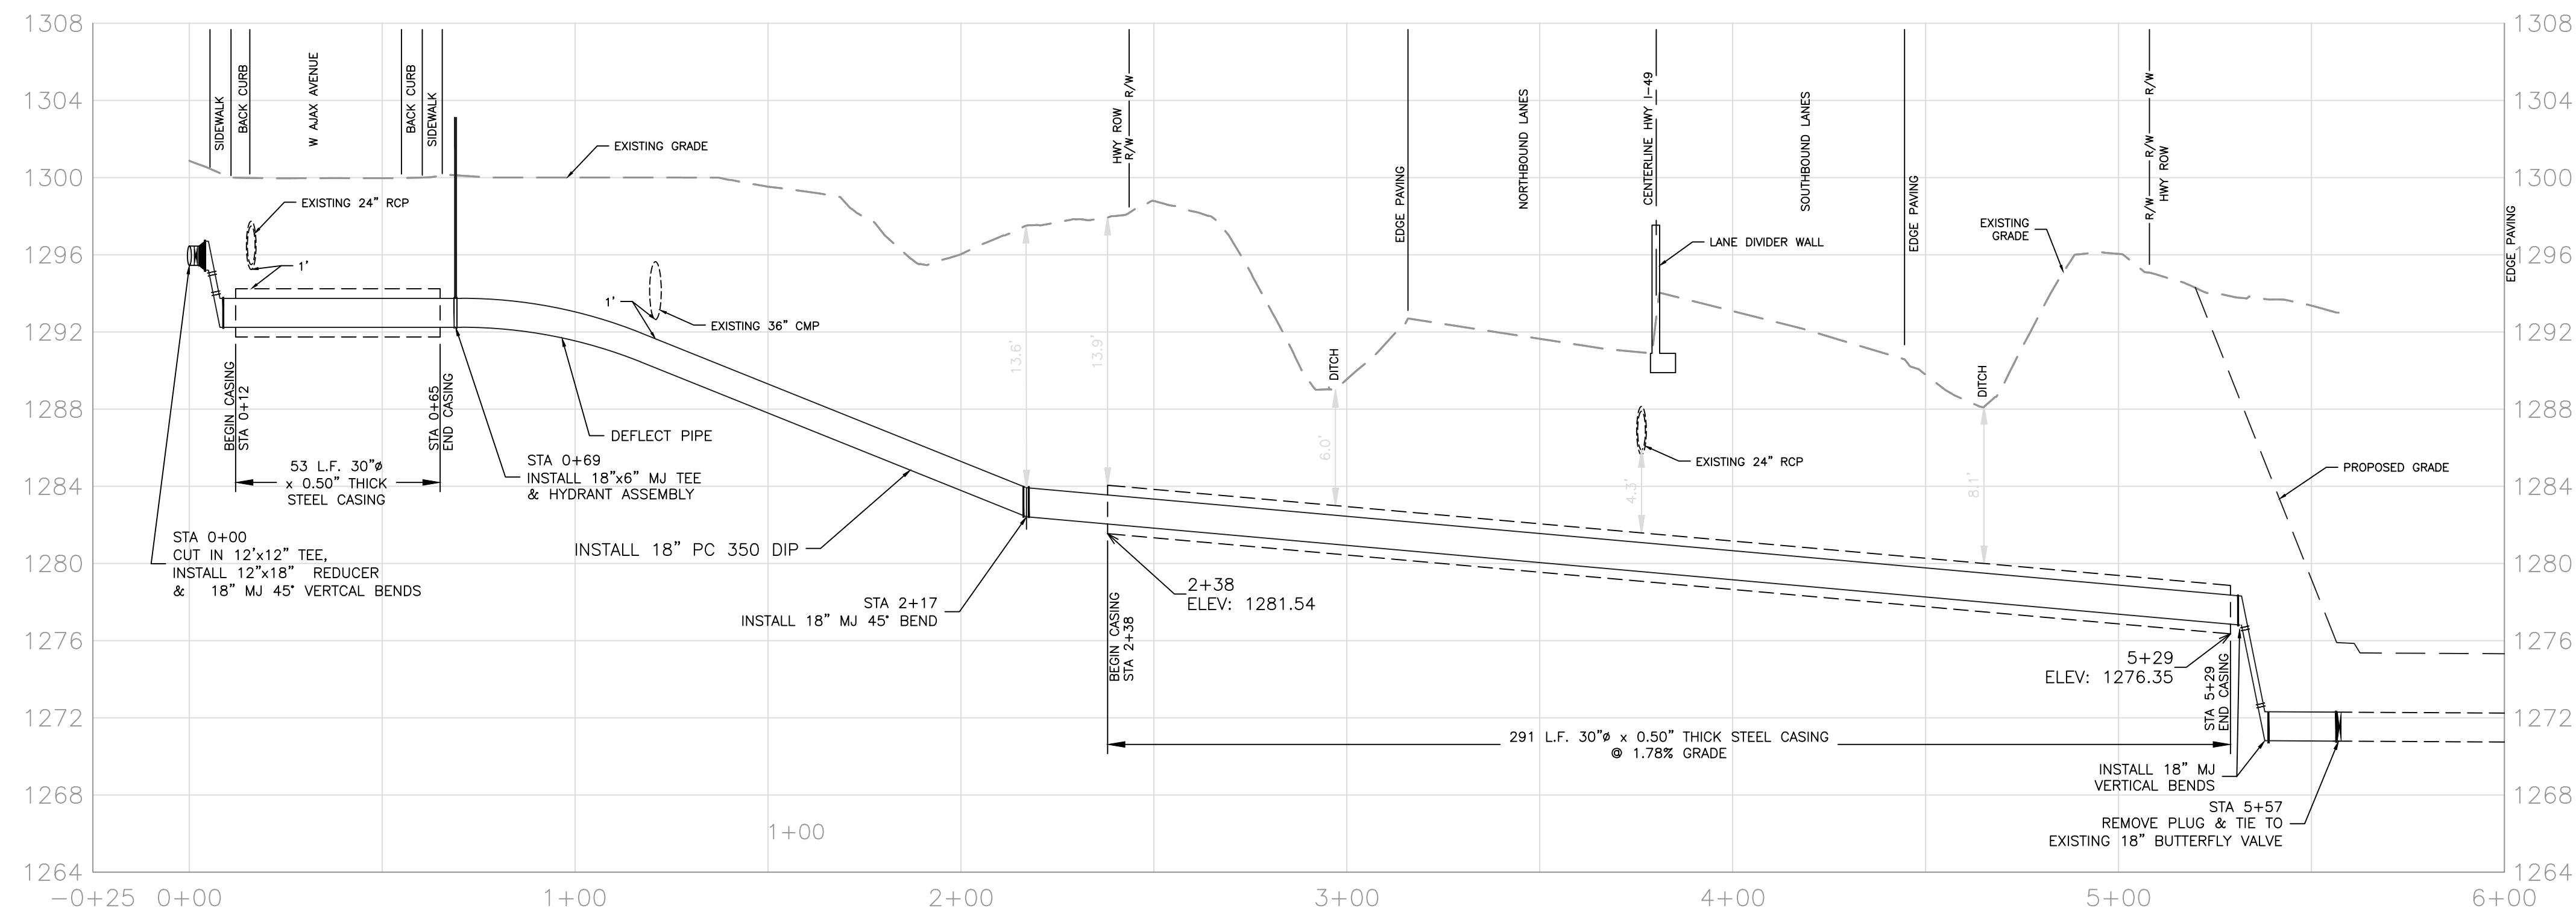


PROFILE WATER LINE 1 STA 0+00 TO 5+57  
SCALE: HORIZ 1"=30' / VERT 1"= 6'



Call before you Dig  
Avoid cutting underground utility lines. It's costly.

**HIGHWAY I-49  
18" WATER MAIN  
EXTENSION**

PLAN & PROFILE  
WATER LINE 1  
STA 0+00 TO 5+57

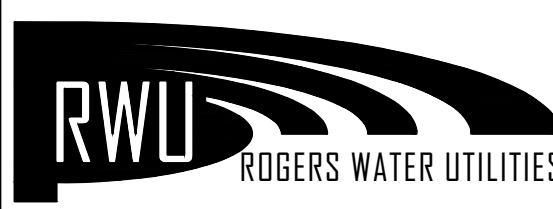

P.O. DRAWER 338  
OFFICE - 601 SOUTH 2ND ROGERS, ARKANSAS  
72757-0338

No.	DATE	REVISION	BY

DRAWN BY: KRM	DATE: 01/08/2021	SHEET NO. 1
CHECKED BY: ABS	PROJECT NUMBER:	